



ENGLISH COULEE DIVERSION

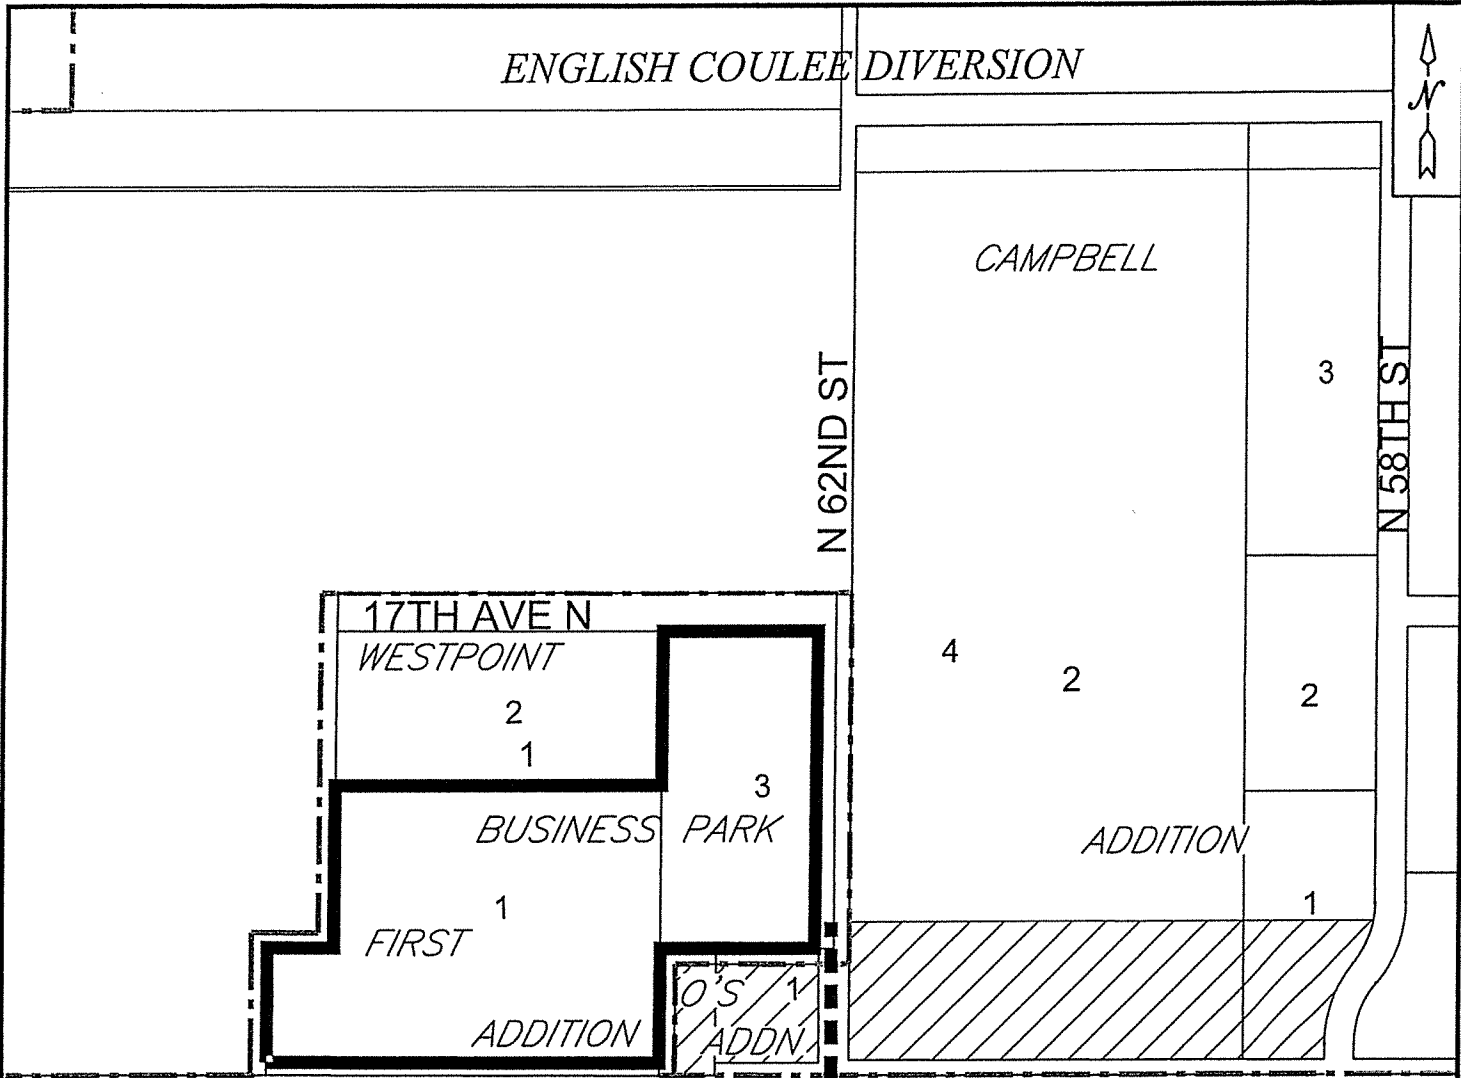

U.S. HIGHWAY NO. 2

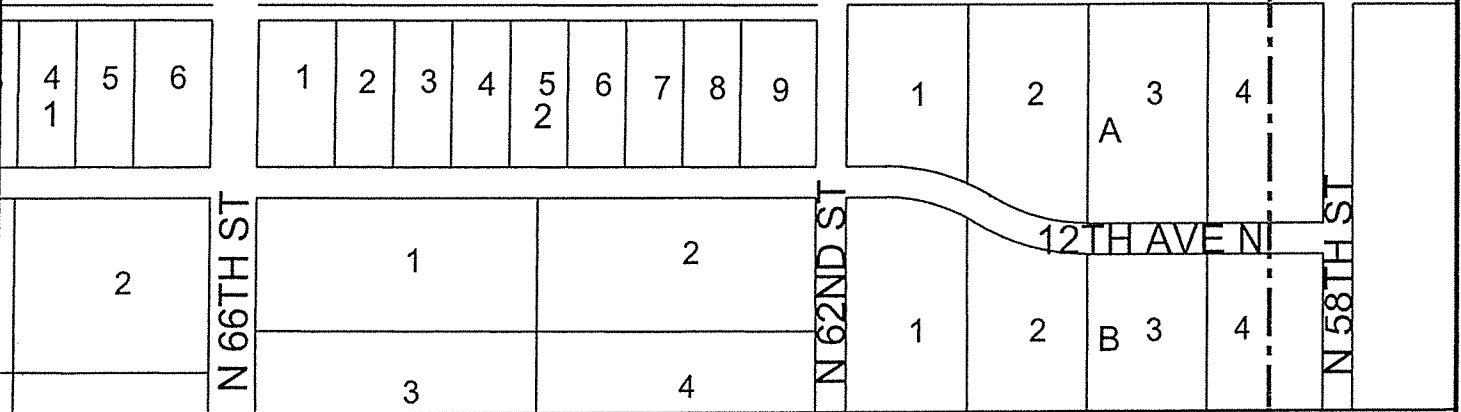

**PAVING NORTH 62ND STREET
(GATEWAY DRIVE TO 500 FT NORTH)**

LEGEND

PROJECT # 7799
DISTRICT # 717

- ASSESSMENT DISTRICT BOUNDARY
- PROJECT LIMITS
- CITY LIMITS
- FUTURE ASSESSMENT DISTRICT