

Ceiling Heights




Note: all heights are measured from finished floor to the lowest ceiling projection.

In rooms with sloped ceilings at least 50% of the room must be at least 7' high with no habitable portion less than 5'.

Typical ceiling height for habitable rooms is 7'-0".

Bathroom to have minimum ceiling height of 6'-8" at fixture and front clearance area.

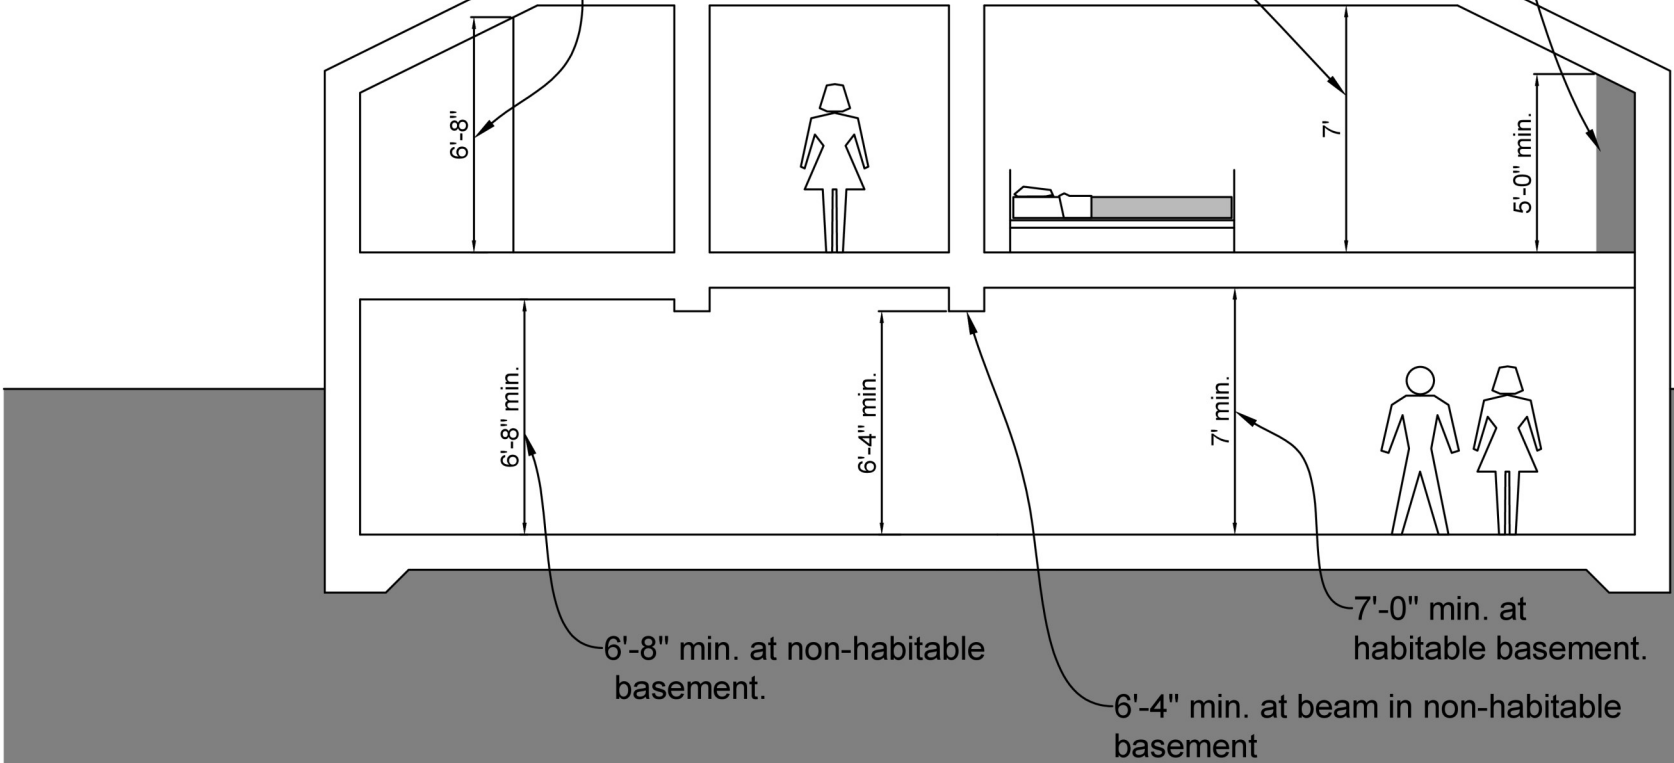

6'-8" min. at non-habitable basement.

6'-4" min. at beam in non-habitable basement

7'-0" min. at habitable basement.