


— ENGLISH COULEE DIVERSION  
— FLOODWALL  
— LEVEE

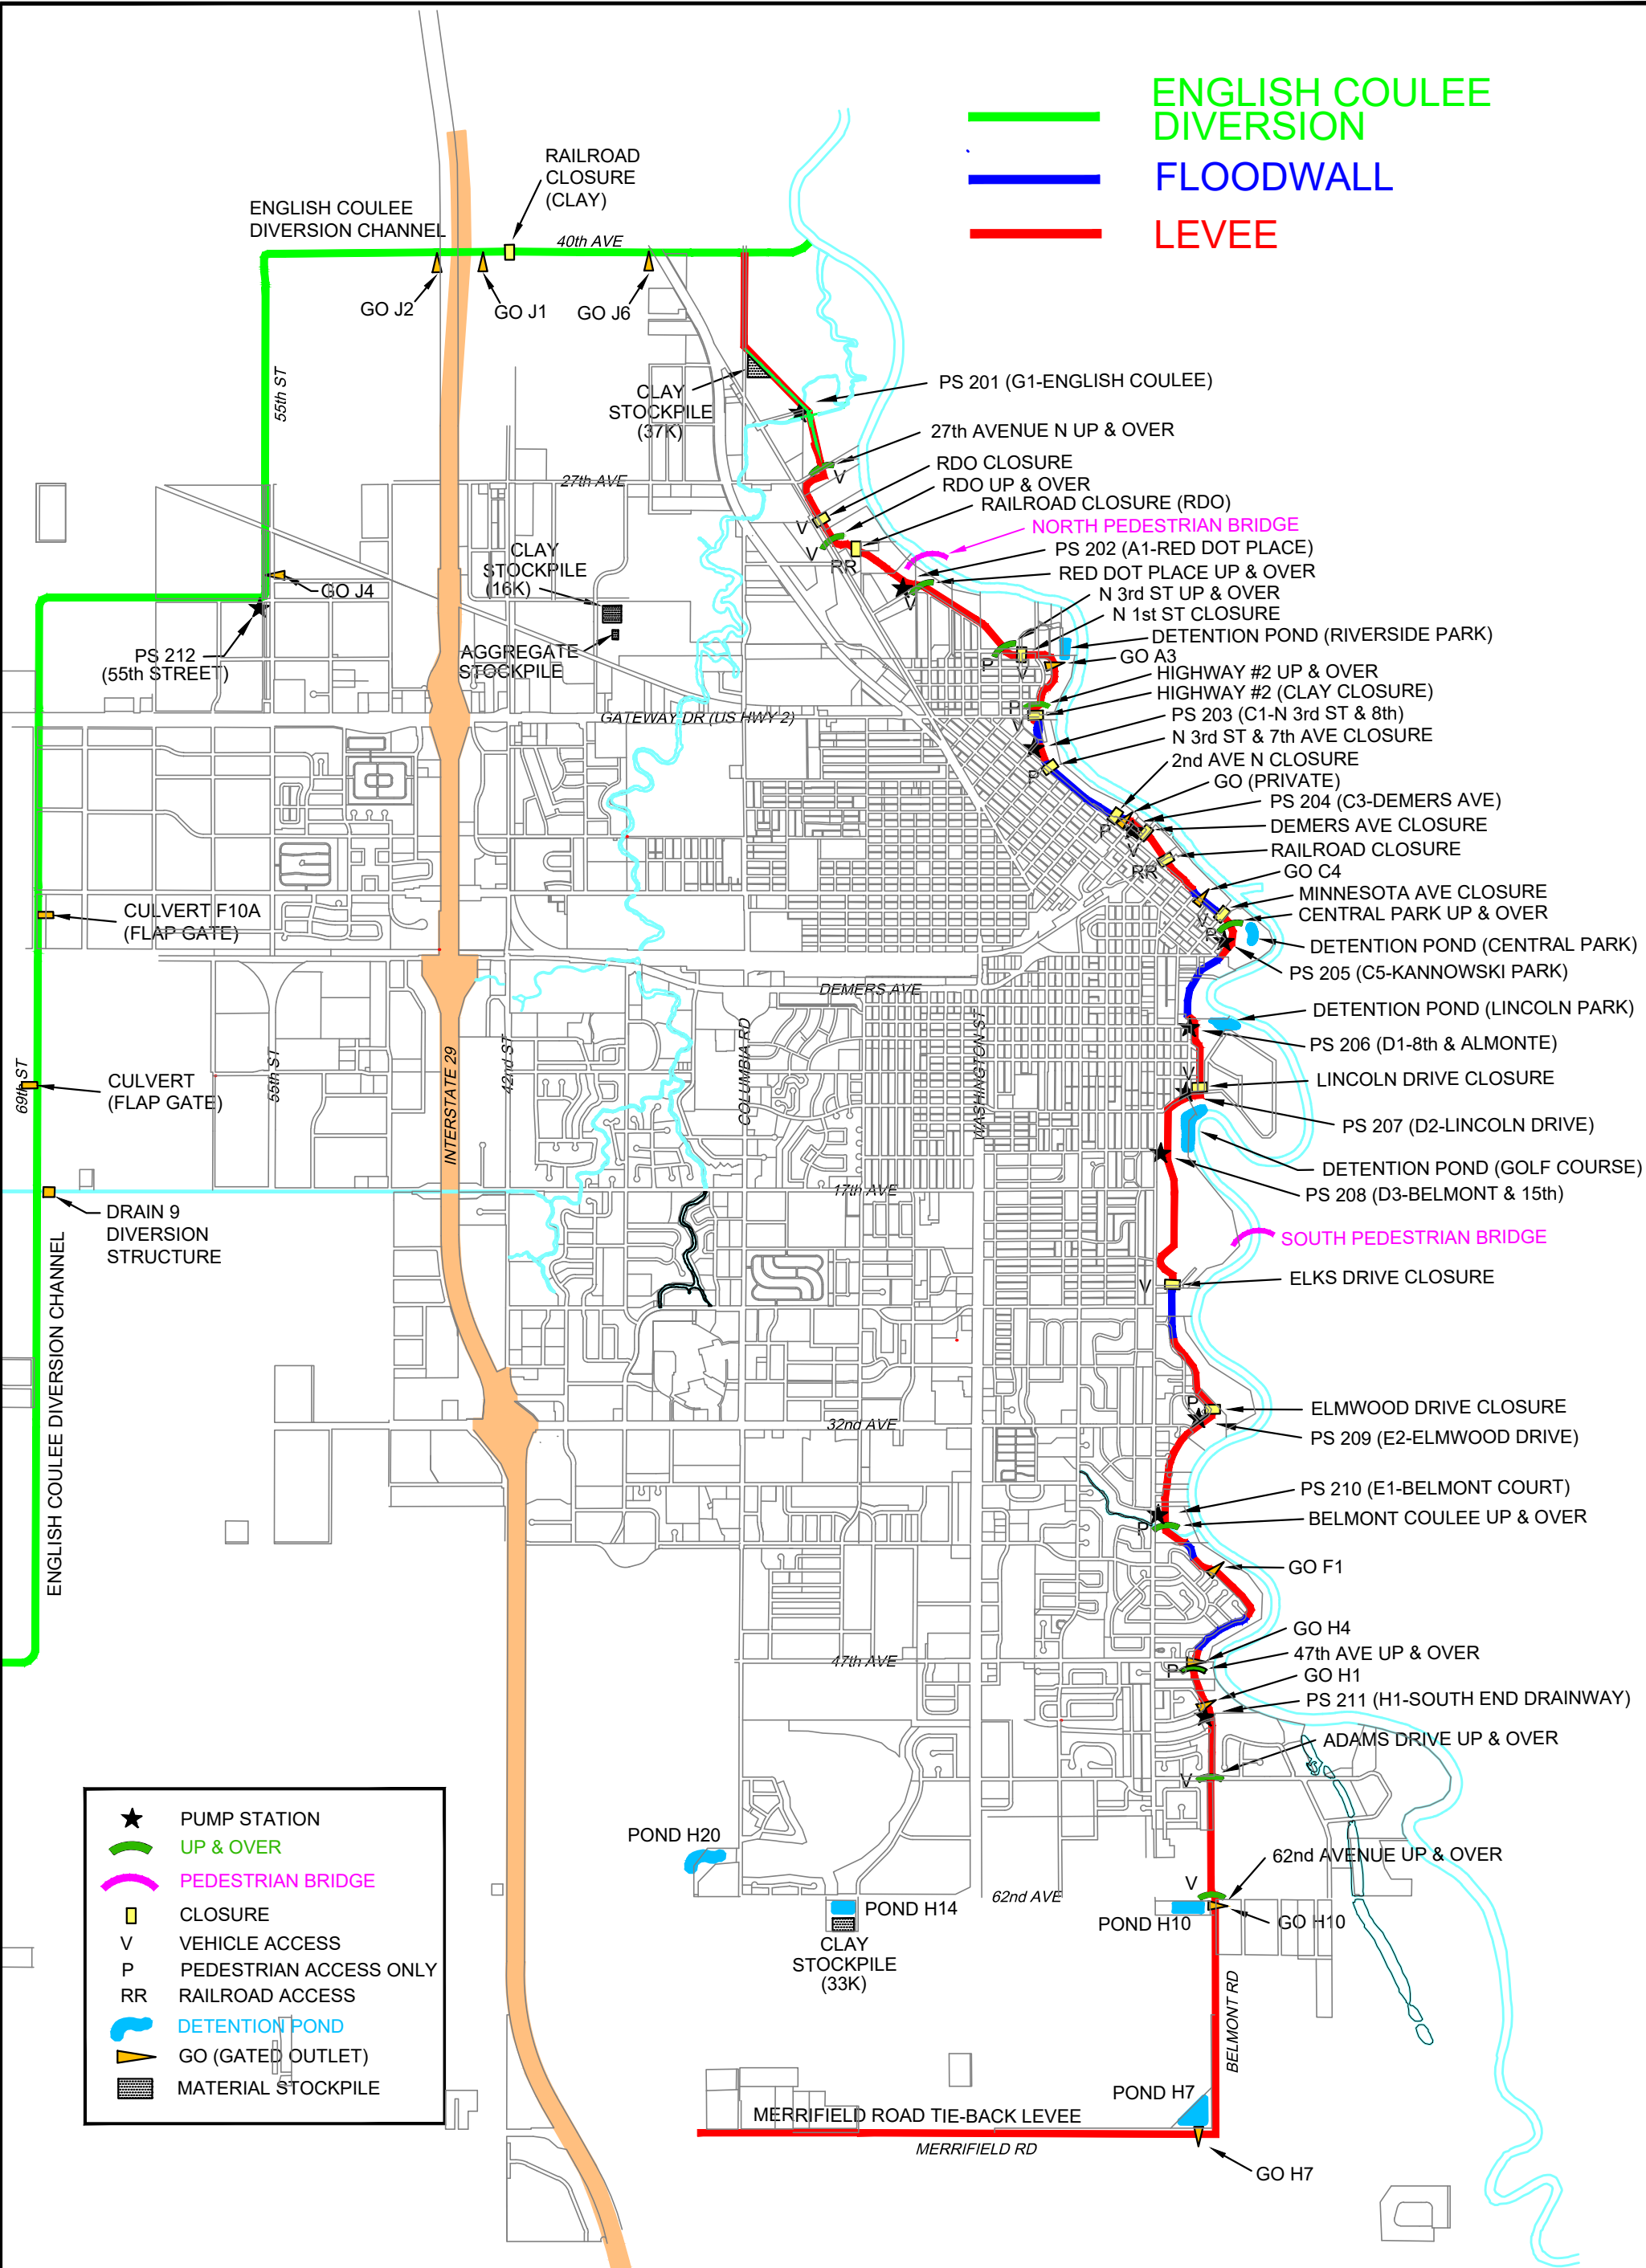

- ★ PUMP STATION
- UP & OVER
- PEDESTRIAN BRIDGE
- CLOSURE
- V VEHICLE ACCESS
- P PEDESTRIAN ACCESS ONLY
- RR RAILROAD ACCESS
- DETENTION POND
- GO (GATED OUTLET)
- MATERIAL STOCKPILE

# GRAND FORKS FLOOD PROTECTION PROJECT

DATE: March, 2020  
 SCALE: None

PROJECT COMPONENT  
 LAYOUT MAP